



Storage Pond (Partially Elevated) with Spoil in Engineered Berm

Dwg 6.0

Plan View

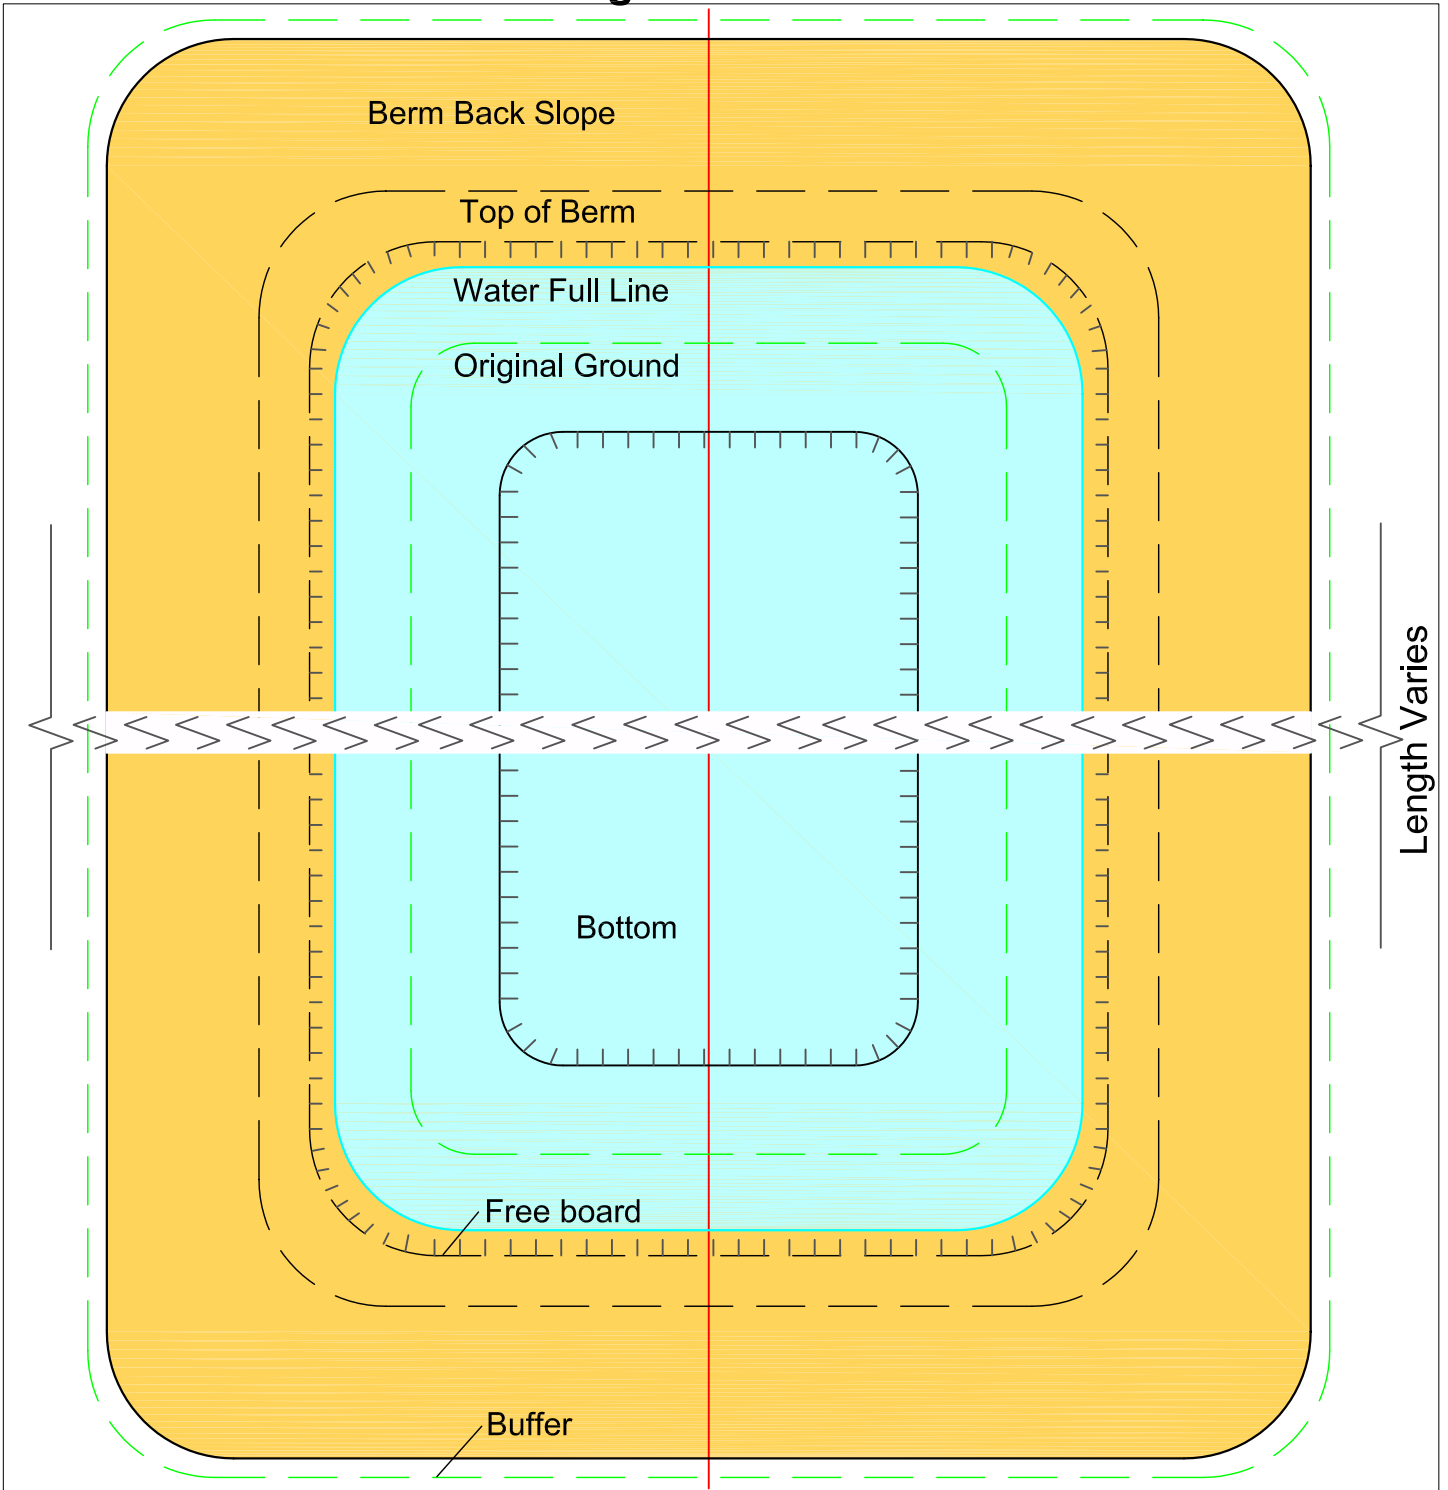

Profile View

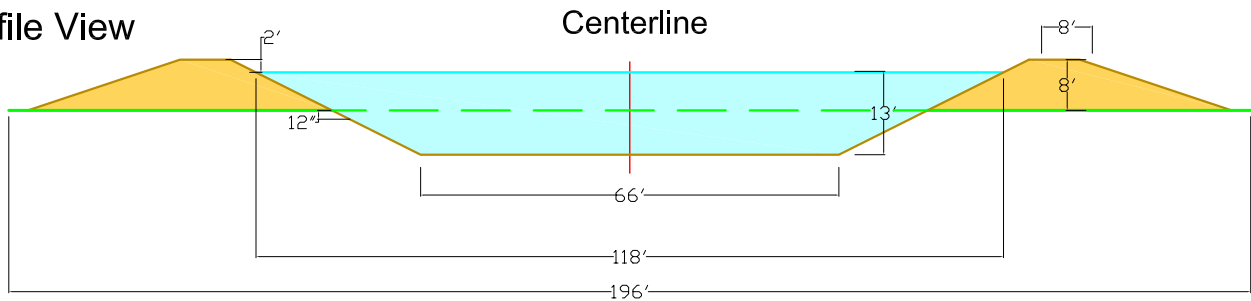

Plot Scale: 1" = 30'
Plot Date : January 17, 2008

Concept